


PROJECT: **UC-1000**

TITLE: **INSTALLATION SCHEME -  
FRONTAL VIEW**

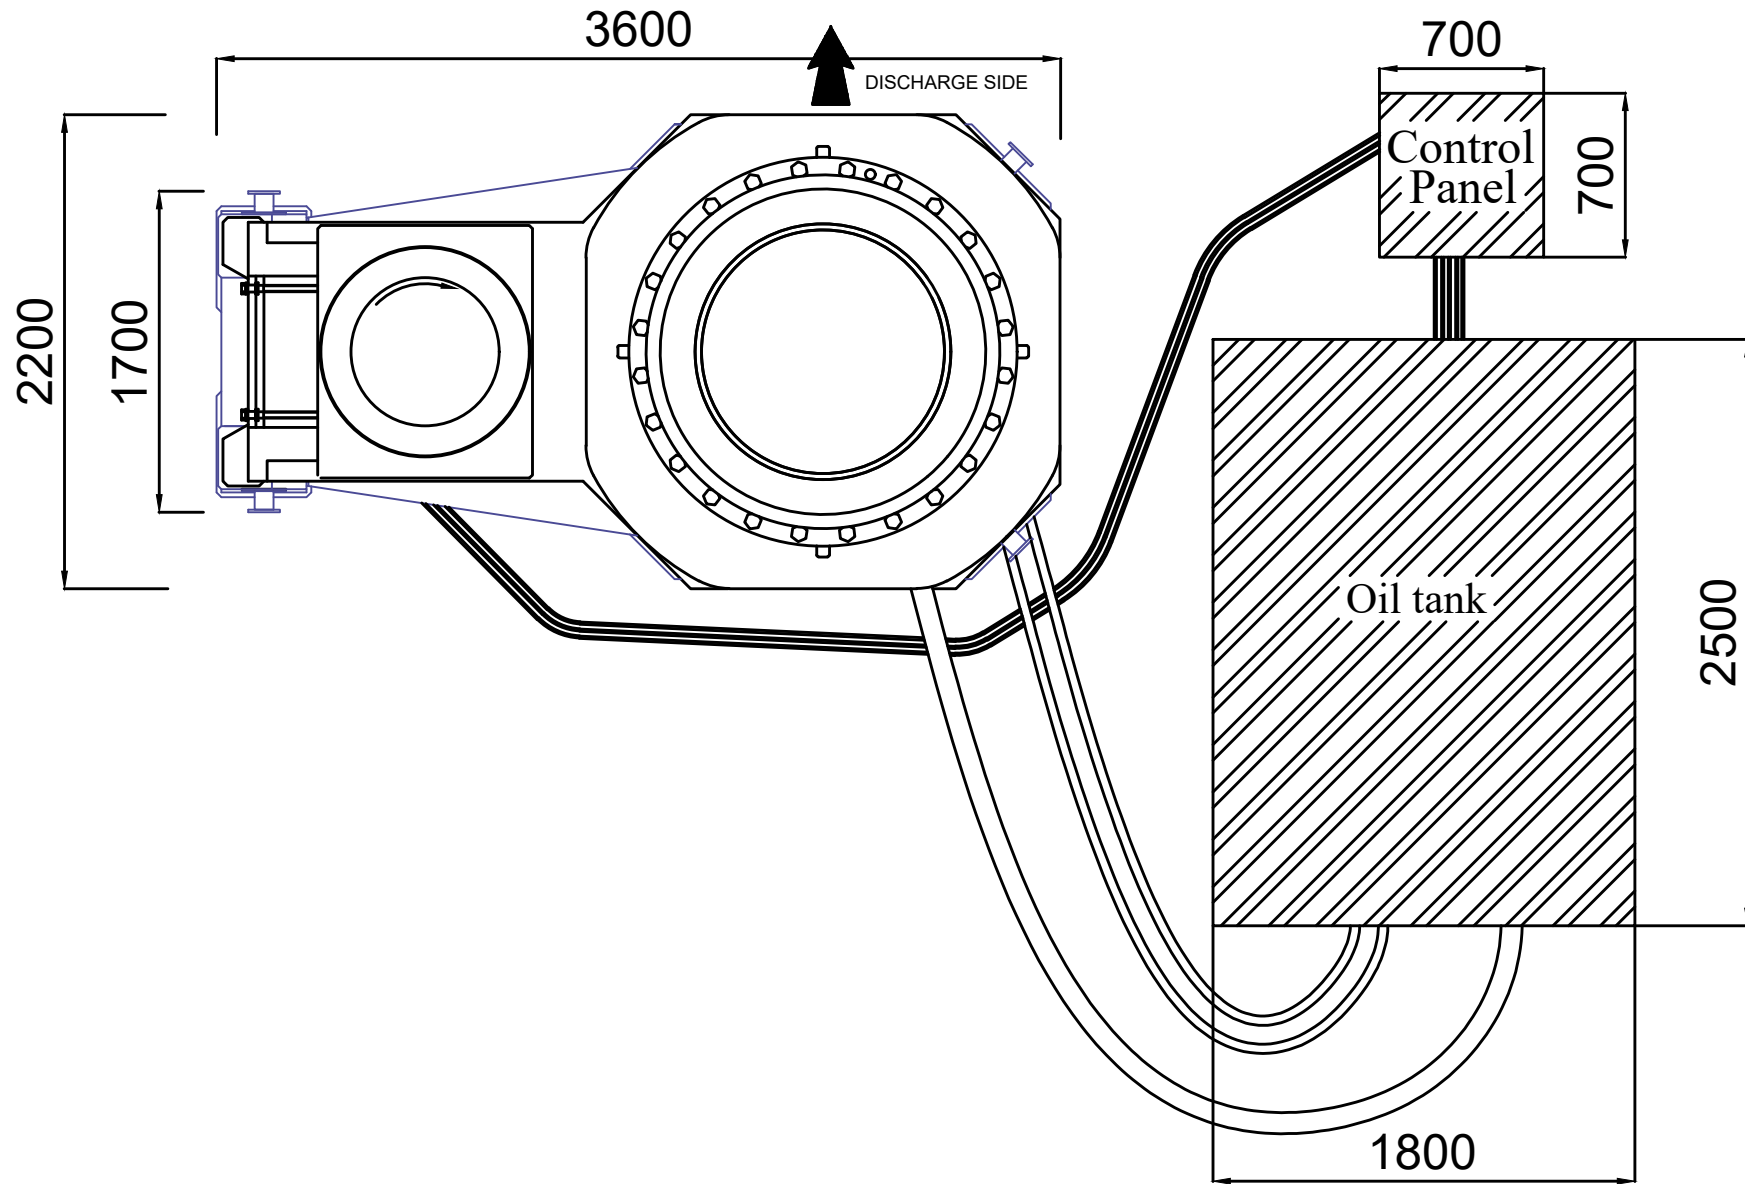

PROJECT: **UC-1000**

TITLE: **INSTALLATION SCHEME -  
PLAN VIEW**