



PROJECT: **UC-700 K**

TITLE: **INSTALLATION SCHEME -
FRONTAL VIEW**

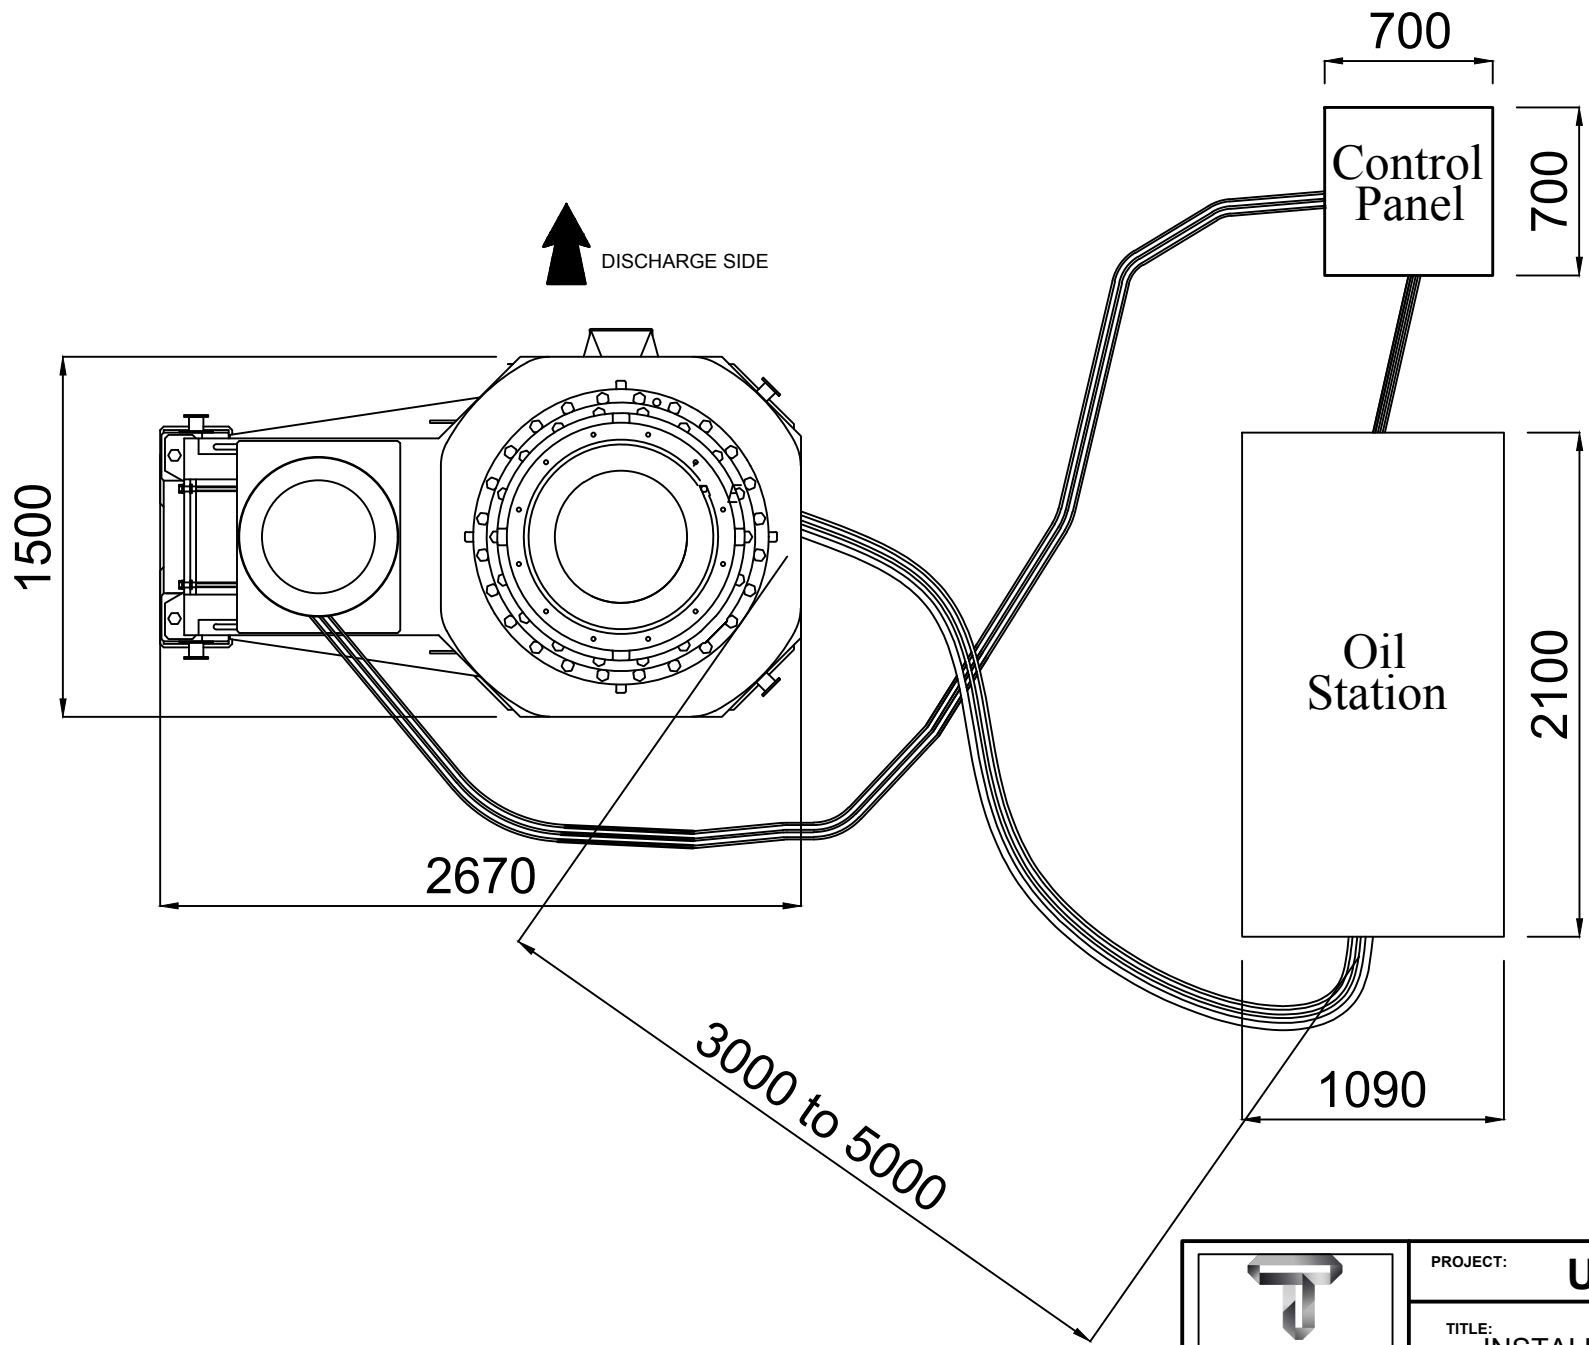

PROJECT:	UC-700 K
TITLE:	INSTALLATION SCHEME - PLAN VIEW

INSTALLATION SCHEME OVER A TRAILER

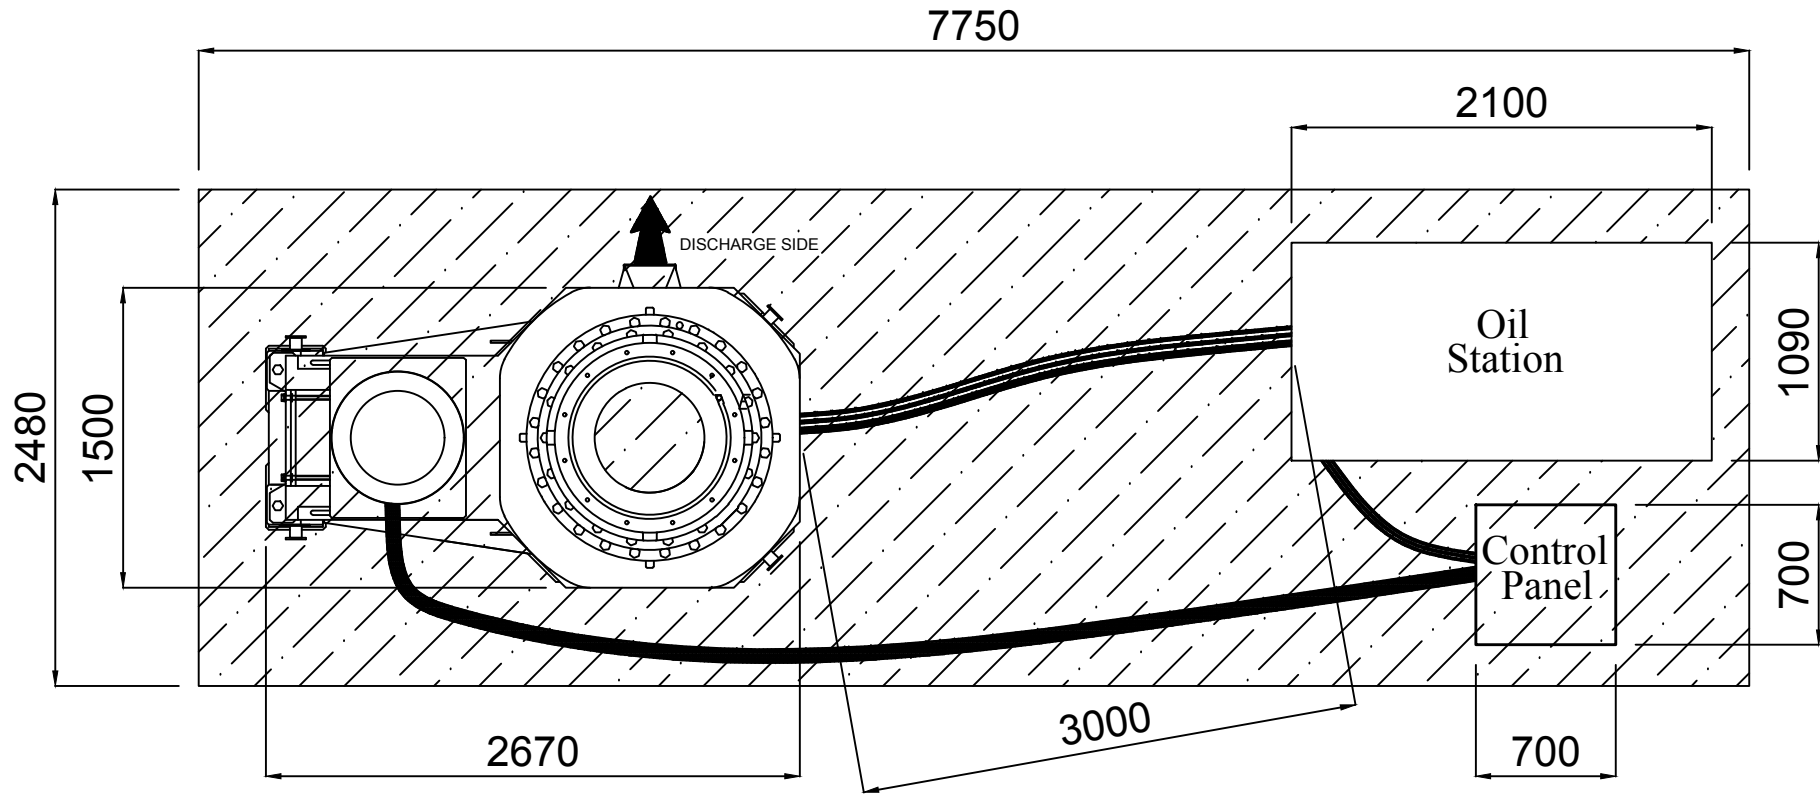

PROJECT: **UC-700 K**

TITLE: **INSTALLATION SCHEME -
PLAN VIEW**